
SUNLEY ENGINEERING & CONSTRUCTION CO., LTD.

Contract No. 23/83004 - Lamma Power Station Extension Preparatory Field Works for L13

Master Programme v0 28-12-2023

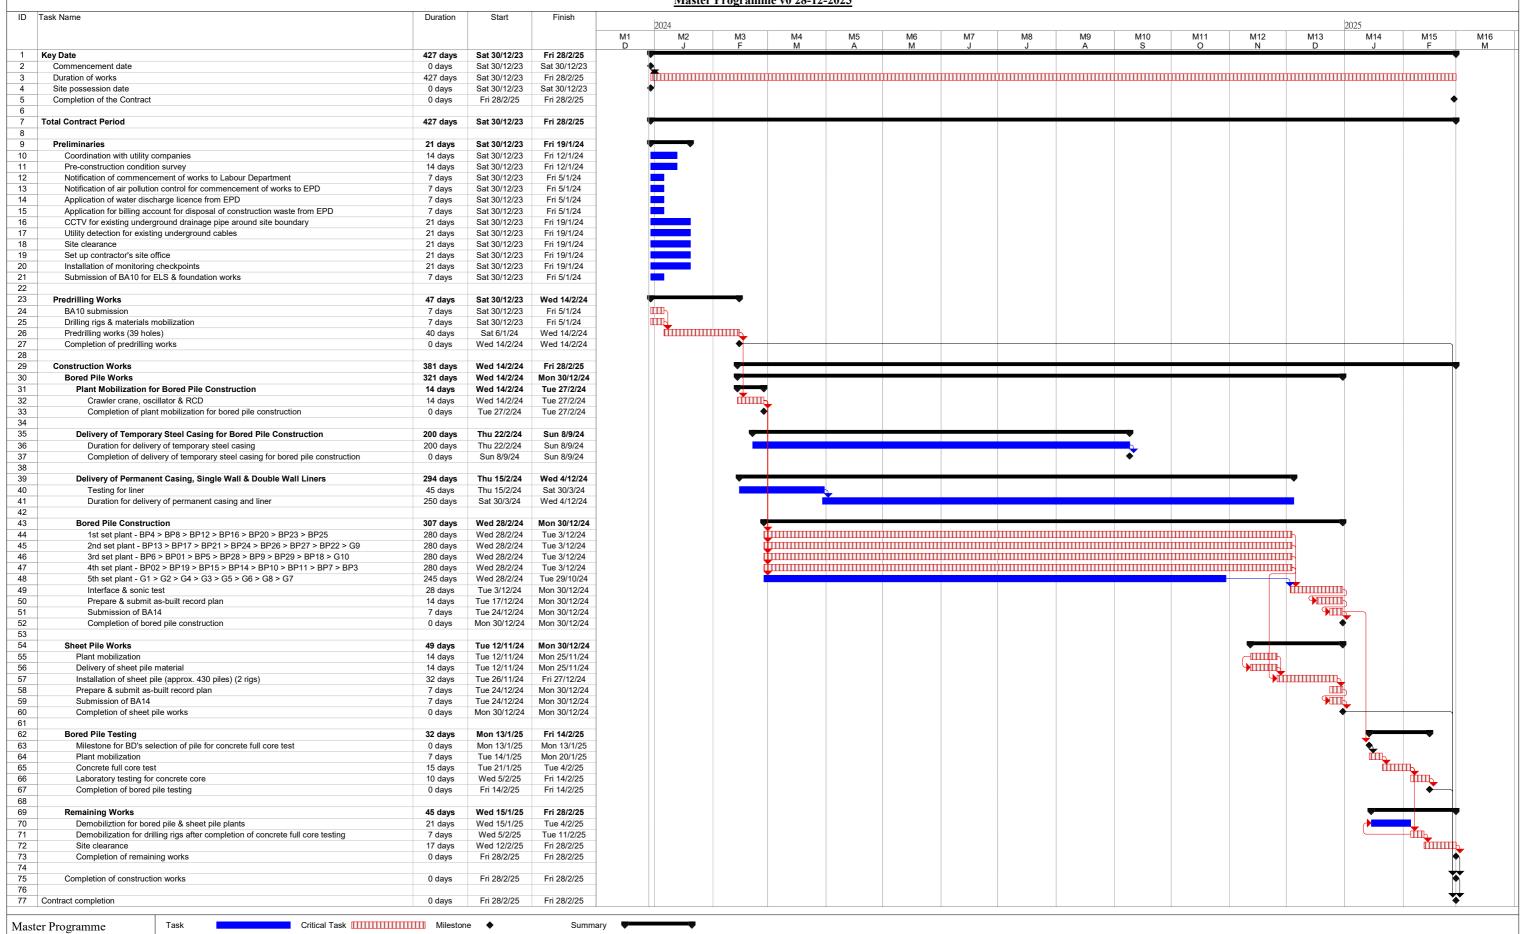

Page 1